




FRONT ELEVATION
SCALE: 1/4" = 1'-0"

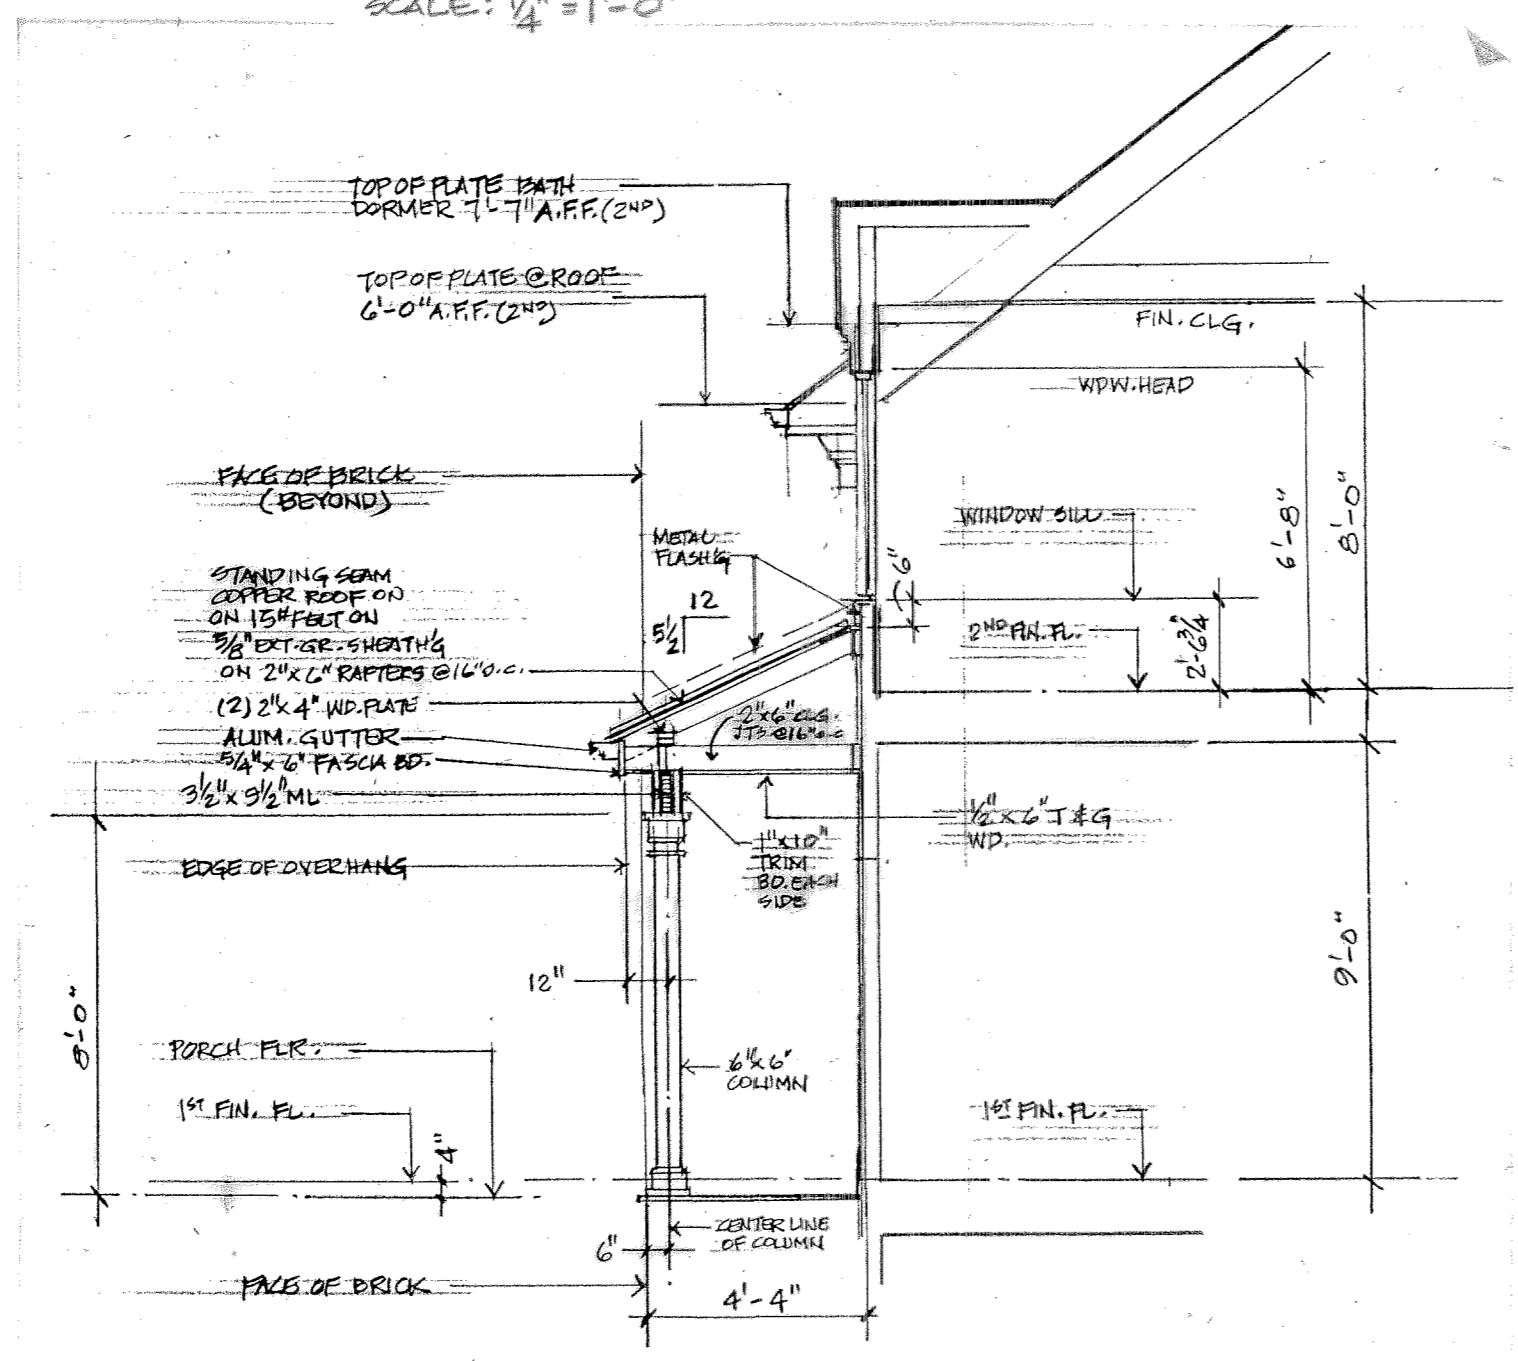

(B) SECTION THRU SERVICE PORCH
SCALE: 1/4" = 1'-0"

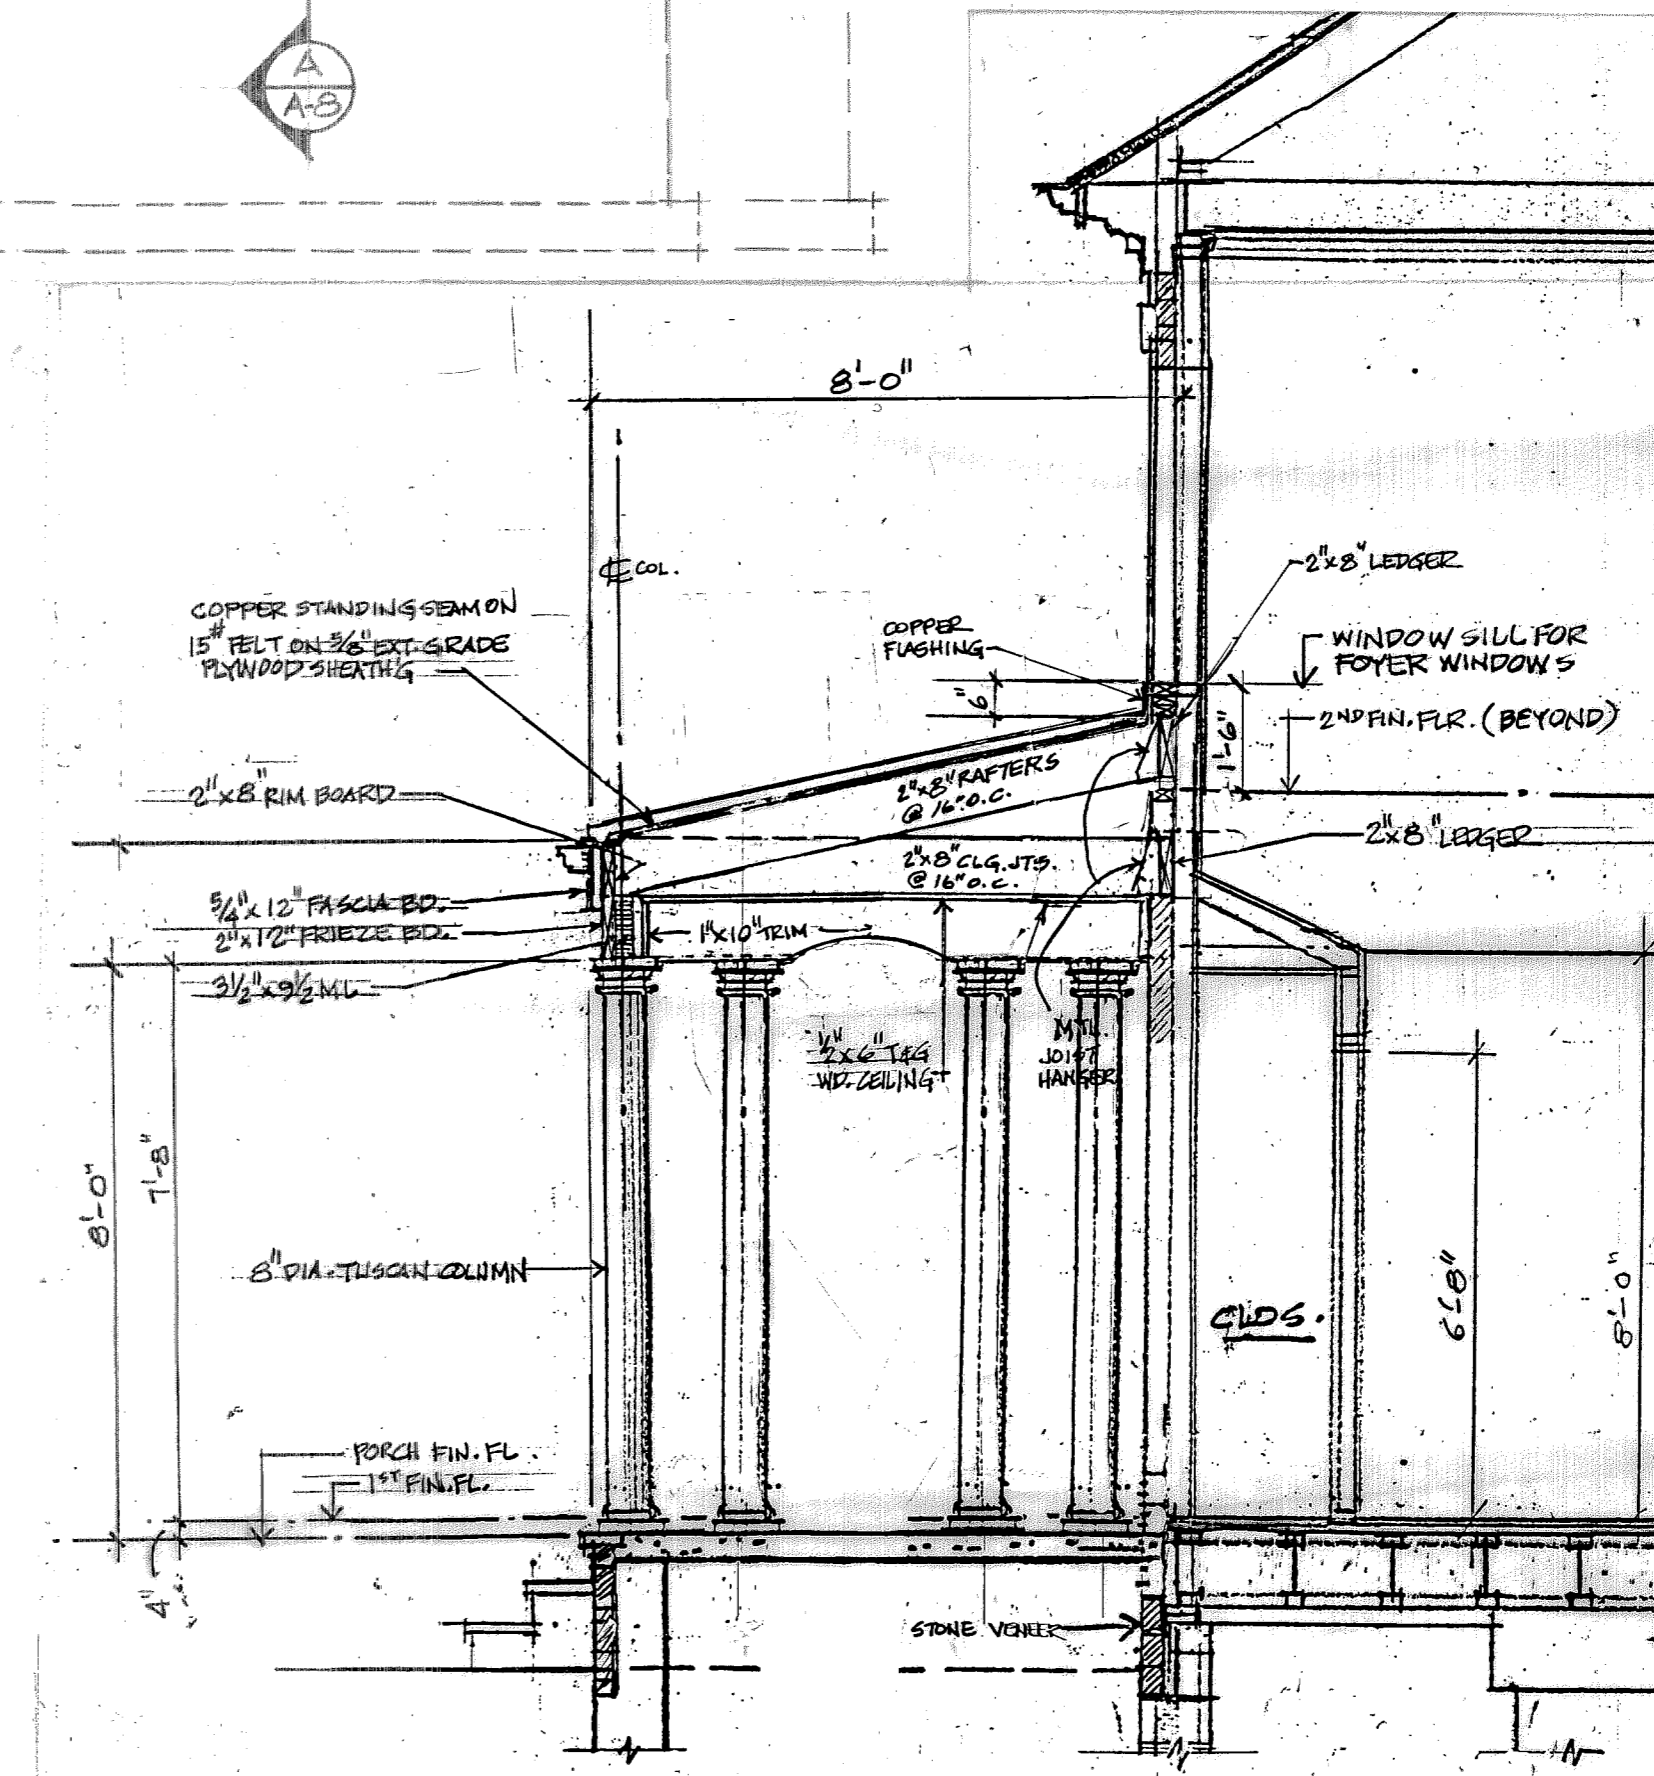

(C) MAIN FRONT PORCH SECTION
SCALE: 3/8" = 1'-0"

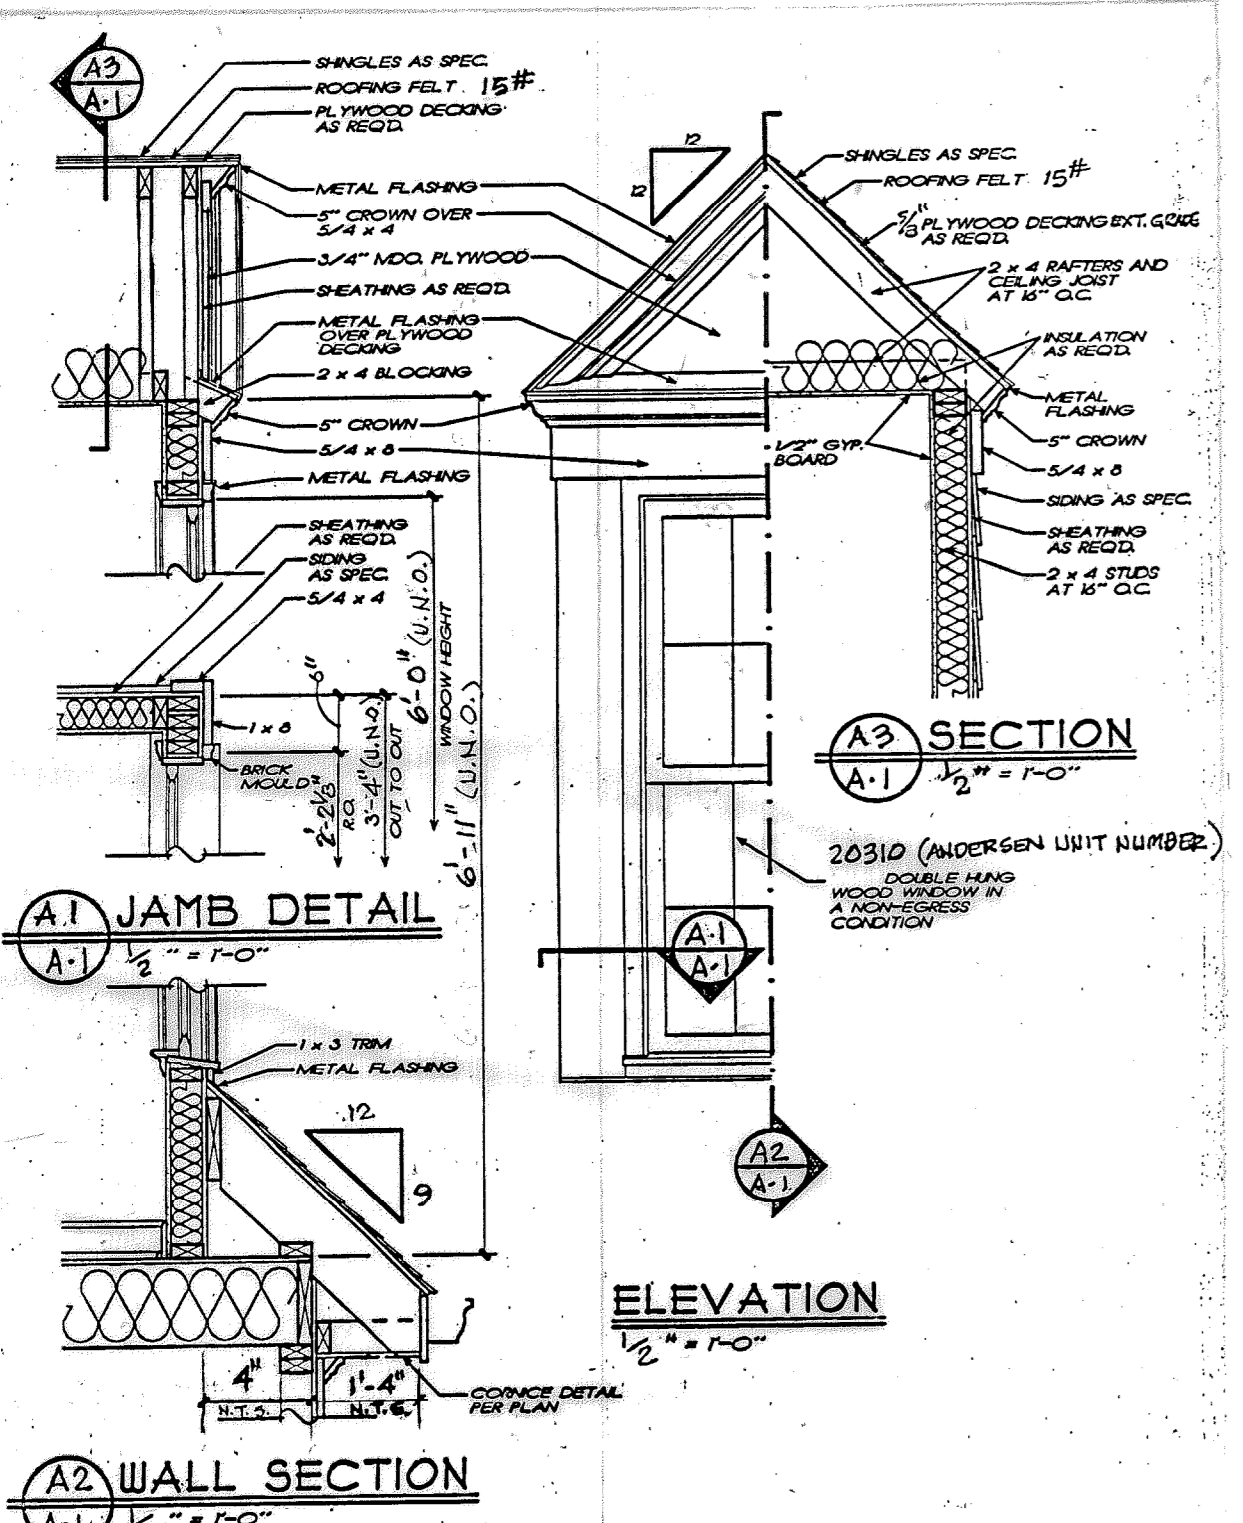

(A) TYPICAL DORMER DETAIL
SCALE: 1/2" = 1'-0"

FOR PROJECTED GABLE
END DETAIL - SEE:
DWG. A-3

SUSAN + LARRY FRILL

THE ADAMS

ISSUED JUNE 9, 2000 FOR PERMIT

FRONT ELEVATION, SECTIONS & DETAIL

M. MEISENBACHER HOMES
Block 12001 Lot 26
Grandview Road
Montgomery Township, New Jersey

STEVE J. DRUGA, A.I.A.
REGISTERED ARCHITECT
Steve Druga A10609
250 STELTON RD. SUITE # 6
PISCATAWAY NJ 08854
(732) 752-3205

REV'D N.A. & A.R.Z.	PROJECT	SHEET
DRAWN BY: G	99070	A-1
SCALE: AS SHOWN		
DATE: 4-15-00		