




REAR ELEVATION
SCALE: 1/4" = 1'-0"

NOTES:
FINISH GRADES VARY - FOR FINAL FINISH GRADES, SEE ENGINEER'S DRAWINGS.

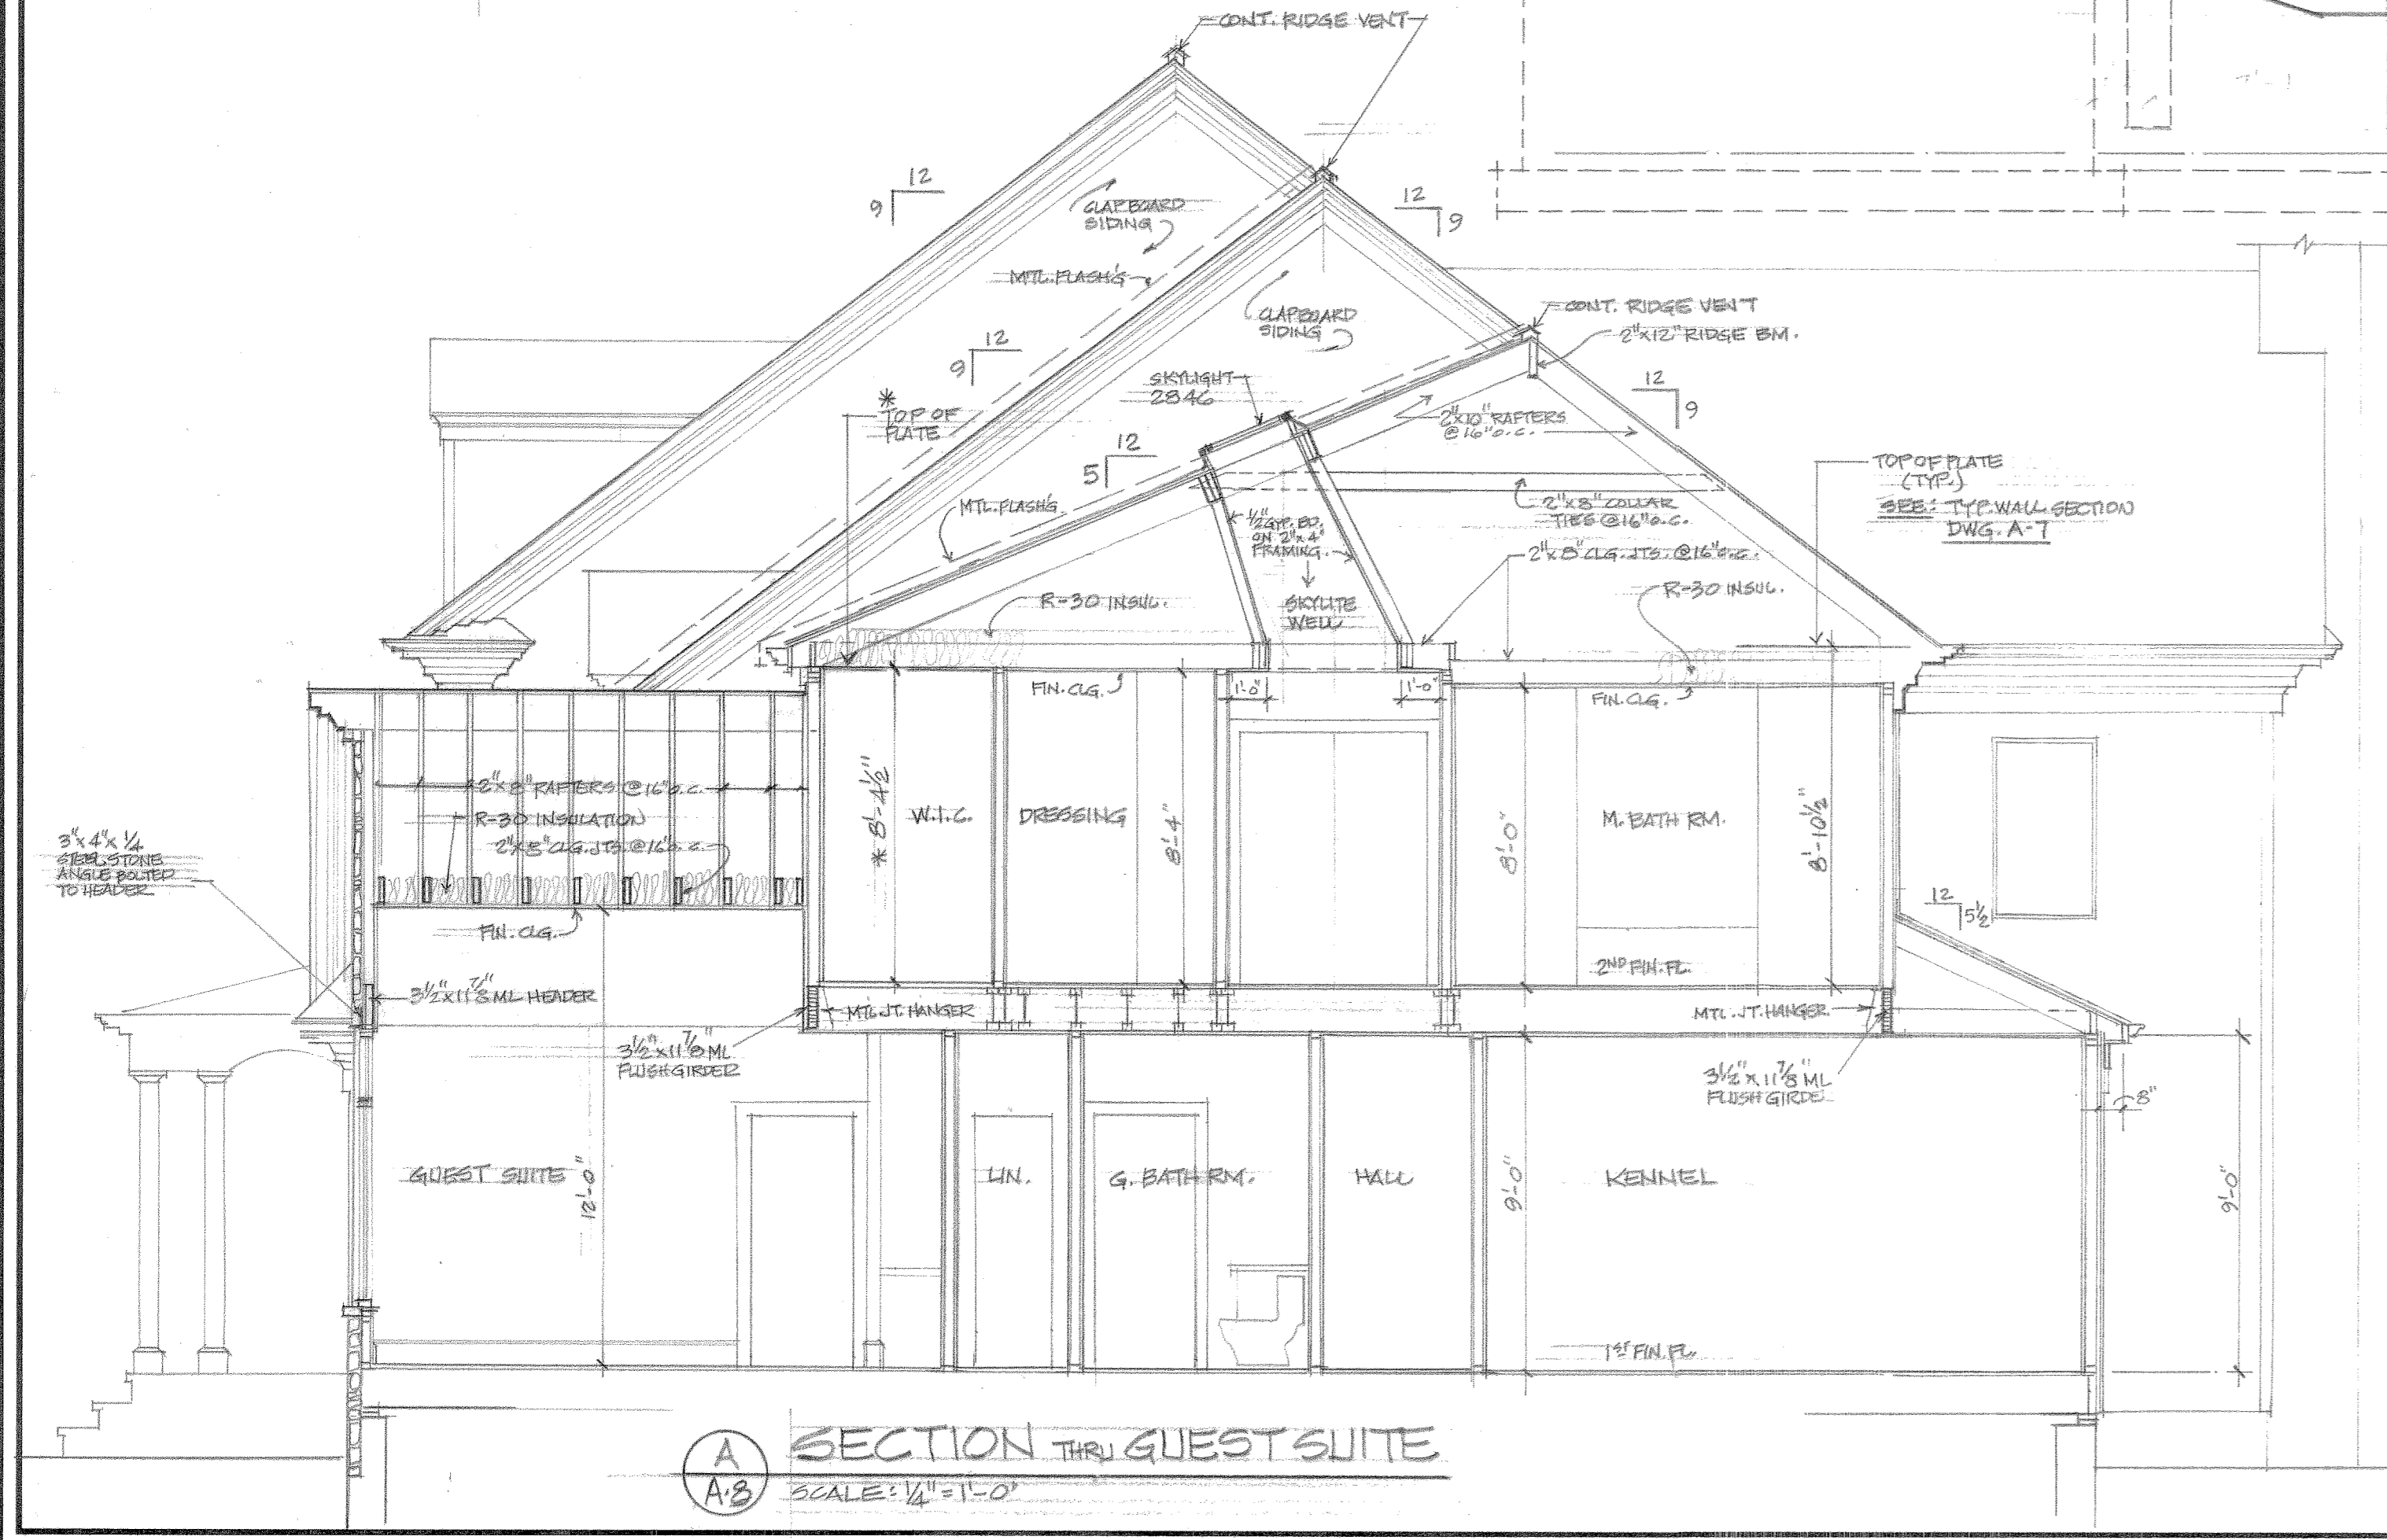

SECTION THRU GUEST SUITE
SCALE: 1/4" = 1'-0"

ISSUED JUNE 9, 2000 FOR PERMIT
REAR ELEVATION; DETAIL & SECTION

M MEISENBACHER HOMES
Block 12001 Lot 26
Grandview Road
Montgomery Township, New Jersey

STEVE J. DRUGA, A.I.A.
REGISTERED ARCHITECT
Steve J. Druga
250 STELTON RD. SUITE # 6
PISCATAWAY, N.J. 08854
(732) 752-3205

REG'D N.J. & ARIZ.	PROJECT	SHEET
DRAWN BY: GJ	99070	A-13
SCALE: AS NOTED		
DATE: 4-15-00		